


JAZMAR Contracting		
TITLE: Brown's Estate Floor Plan		
SIZE	DWG. NO.	REV
<b>C</b>	Lower Level	
SCALE: 1:80		SHEET 1 OF 2

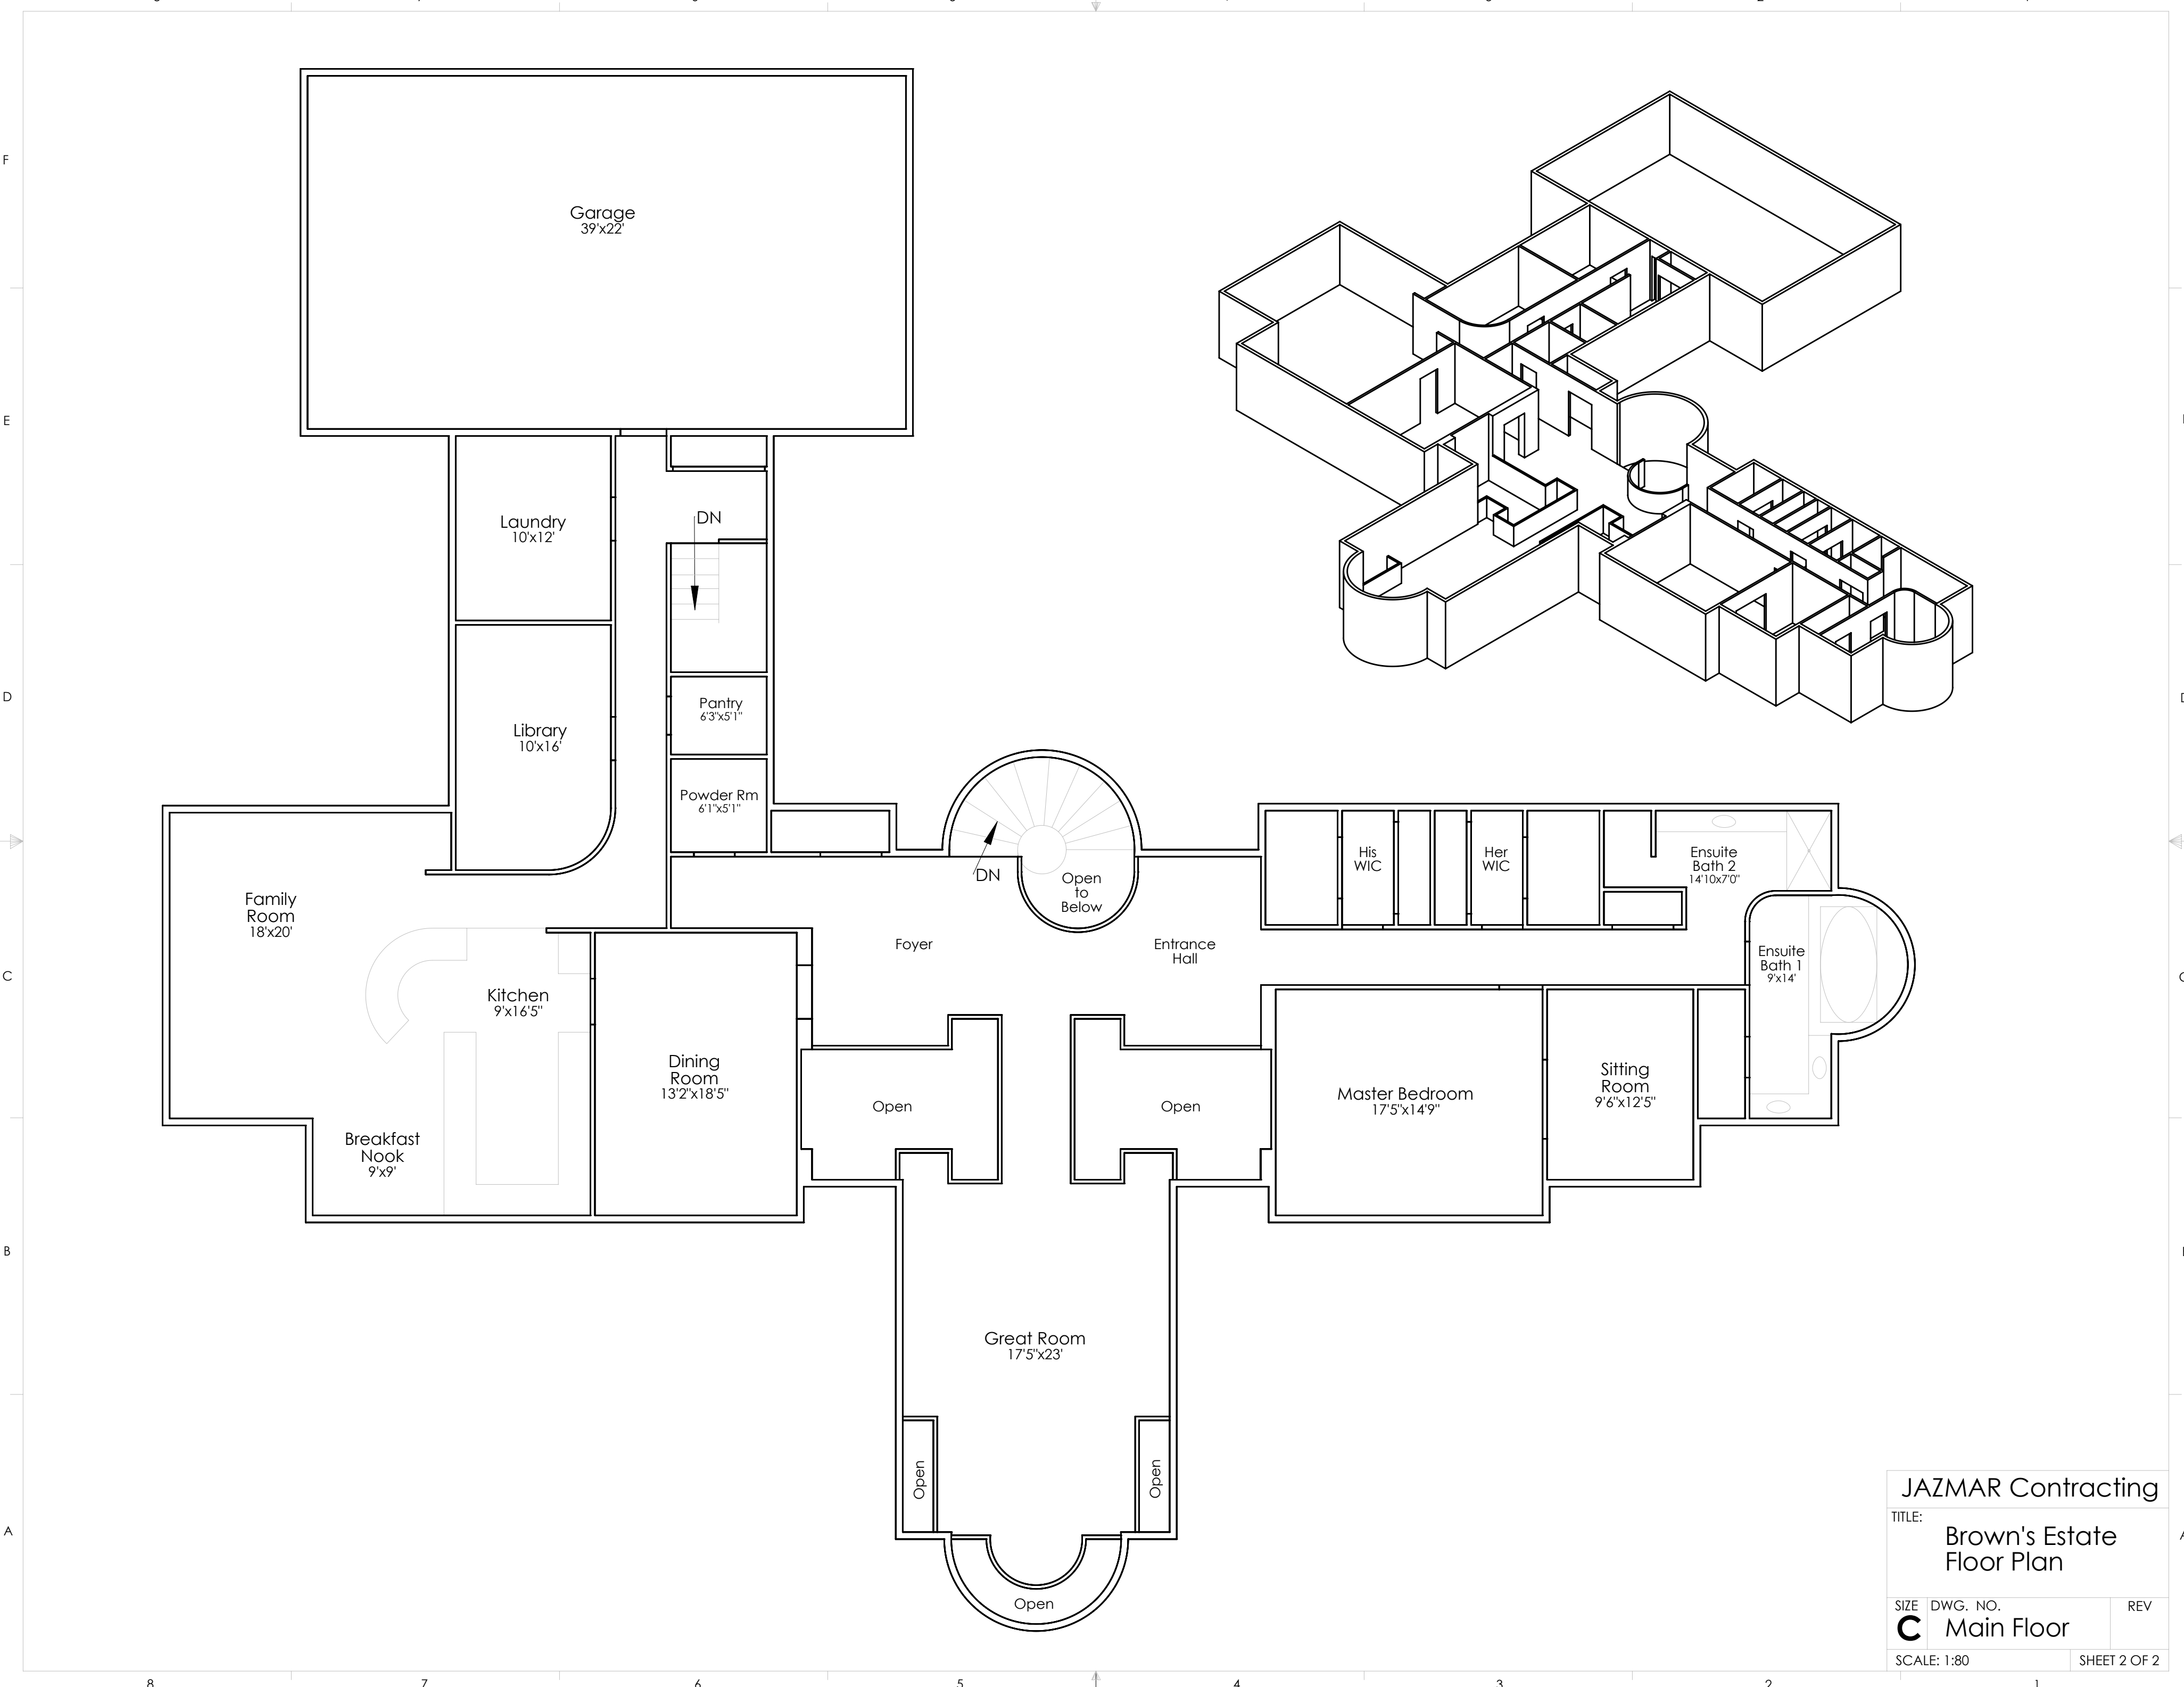

JAZMAR Contracting		
TITLE: Brown's Estate Floor Plan		
SIZE	DWG. NO.	REV
<b>C</b>	Main Floor	
SCALE: 1:80		SHEET 2 OF 2